
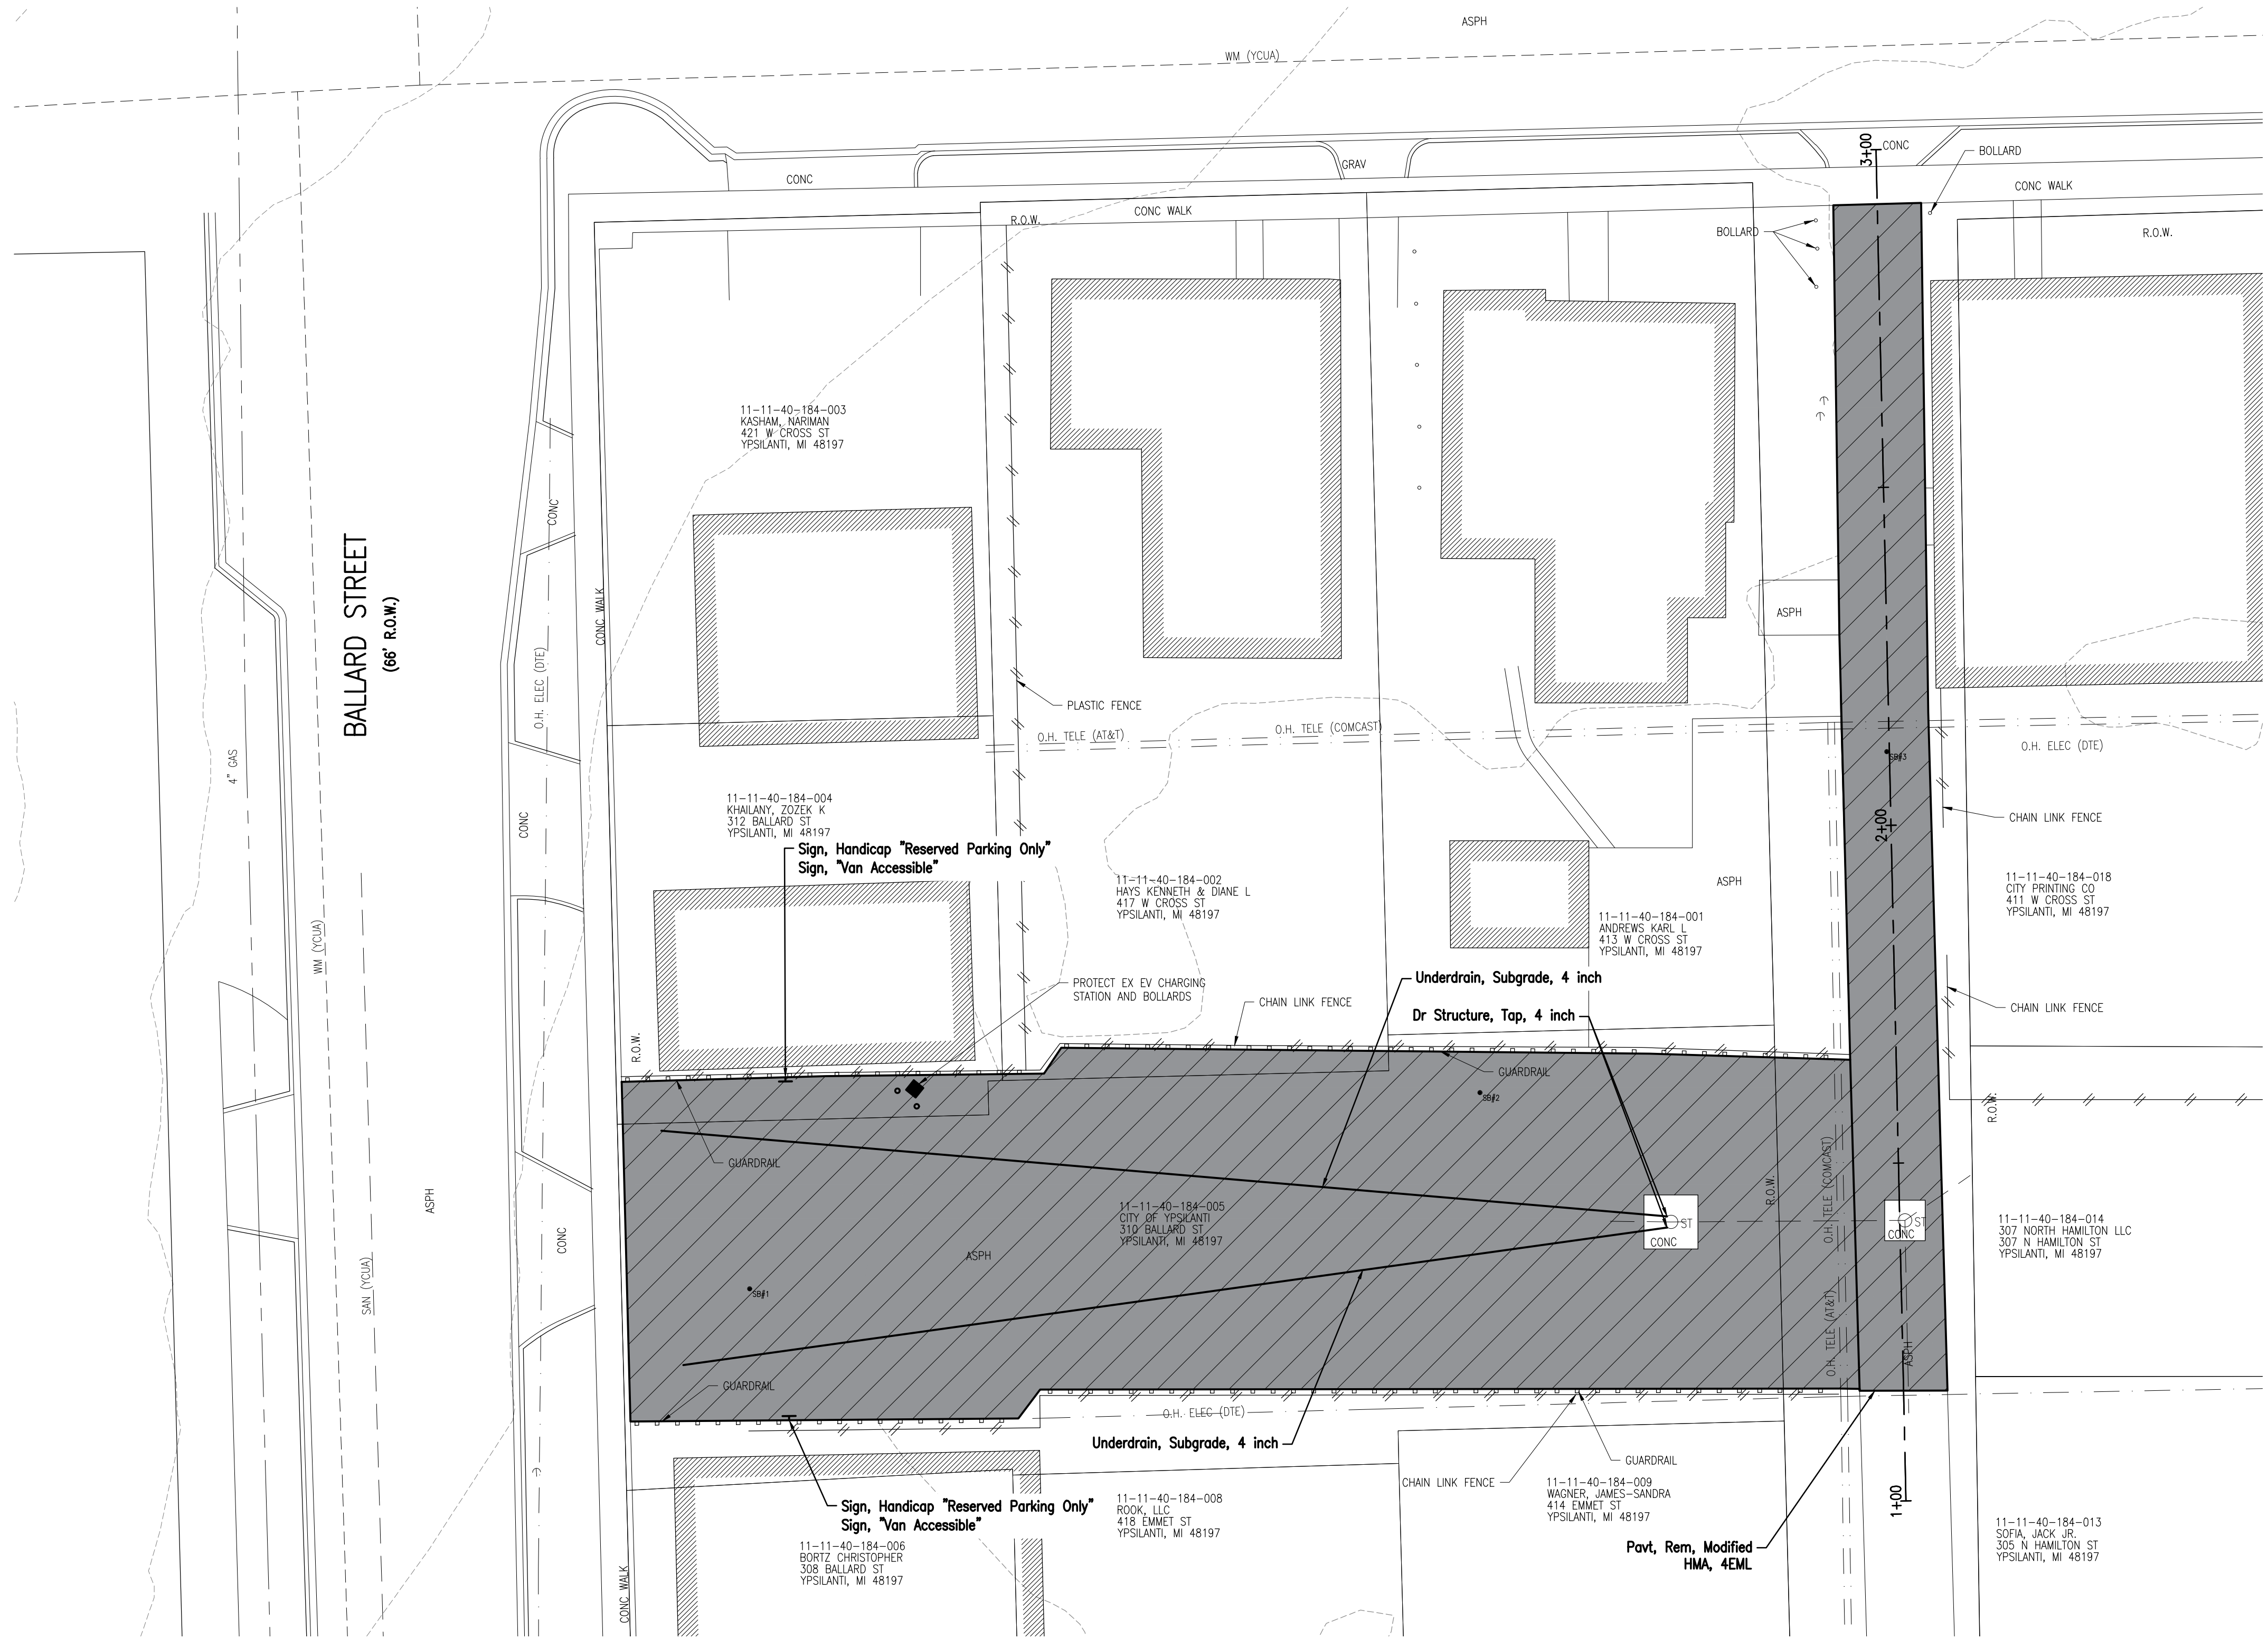


WEST CROSS STREET (65' R.O.W.)

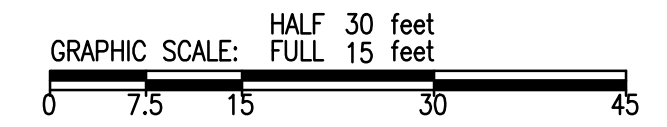

TOTAL	UNIT	DESCRIPTION
1380	Syd	Pavt, Rem, Modified
2	Ea	Erosion Control, Inlet Protection, Fabric Drop
1380	Syd	Aggregate Base, 6 inch, Modified
2	Ea	Dr Structure, Top, 4 inch
2	Ea	Utility Structure Cover, Adj, Case 1
300	Ft	Underdrain, Subgrade, 4 inch
10	Ton	Hand Patching
190	Ton	HMA, 3C
114	Ton	HMA, 4EML
2	Ea	Sign, "Van Accessible"
2	Ea	Sign, Handicap "Reserved Parking Only"

- NOTES:
- CONTRACTOR SHALL PROVIDE POSITIVE DRAINAGE ON ASPHALT SURFACE. INLETS SHALL BE THE LOW POINT IN THE PAVED AREA.
 - ADA SPACES SHALL HAVE A MAXIMUM SLOPE OF 2% IN ALL DIRECTIONS.



ISSUED FOR:	CHANGE ORDER NO 1	DATE
REVISION	DESCRIPTION	DATE
8/29/2025	BID SUBMITTAL	
09/04/2025	ADDENDUM NO 1	
04/07/2026	CHANGE ORDER NO 1	

CITY OF YPSILANTI
BALLARD LOT REHABILITATION
YPSILANTI, MI
REMOVAL AND CONSTRUCTION PLAN



Know what's below.
Call before you dig.

WEST CROSS STREET (65' R.O.W.)

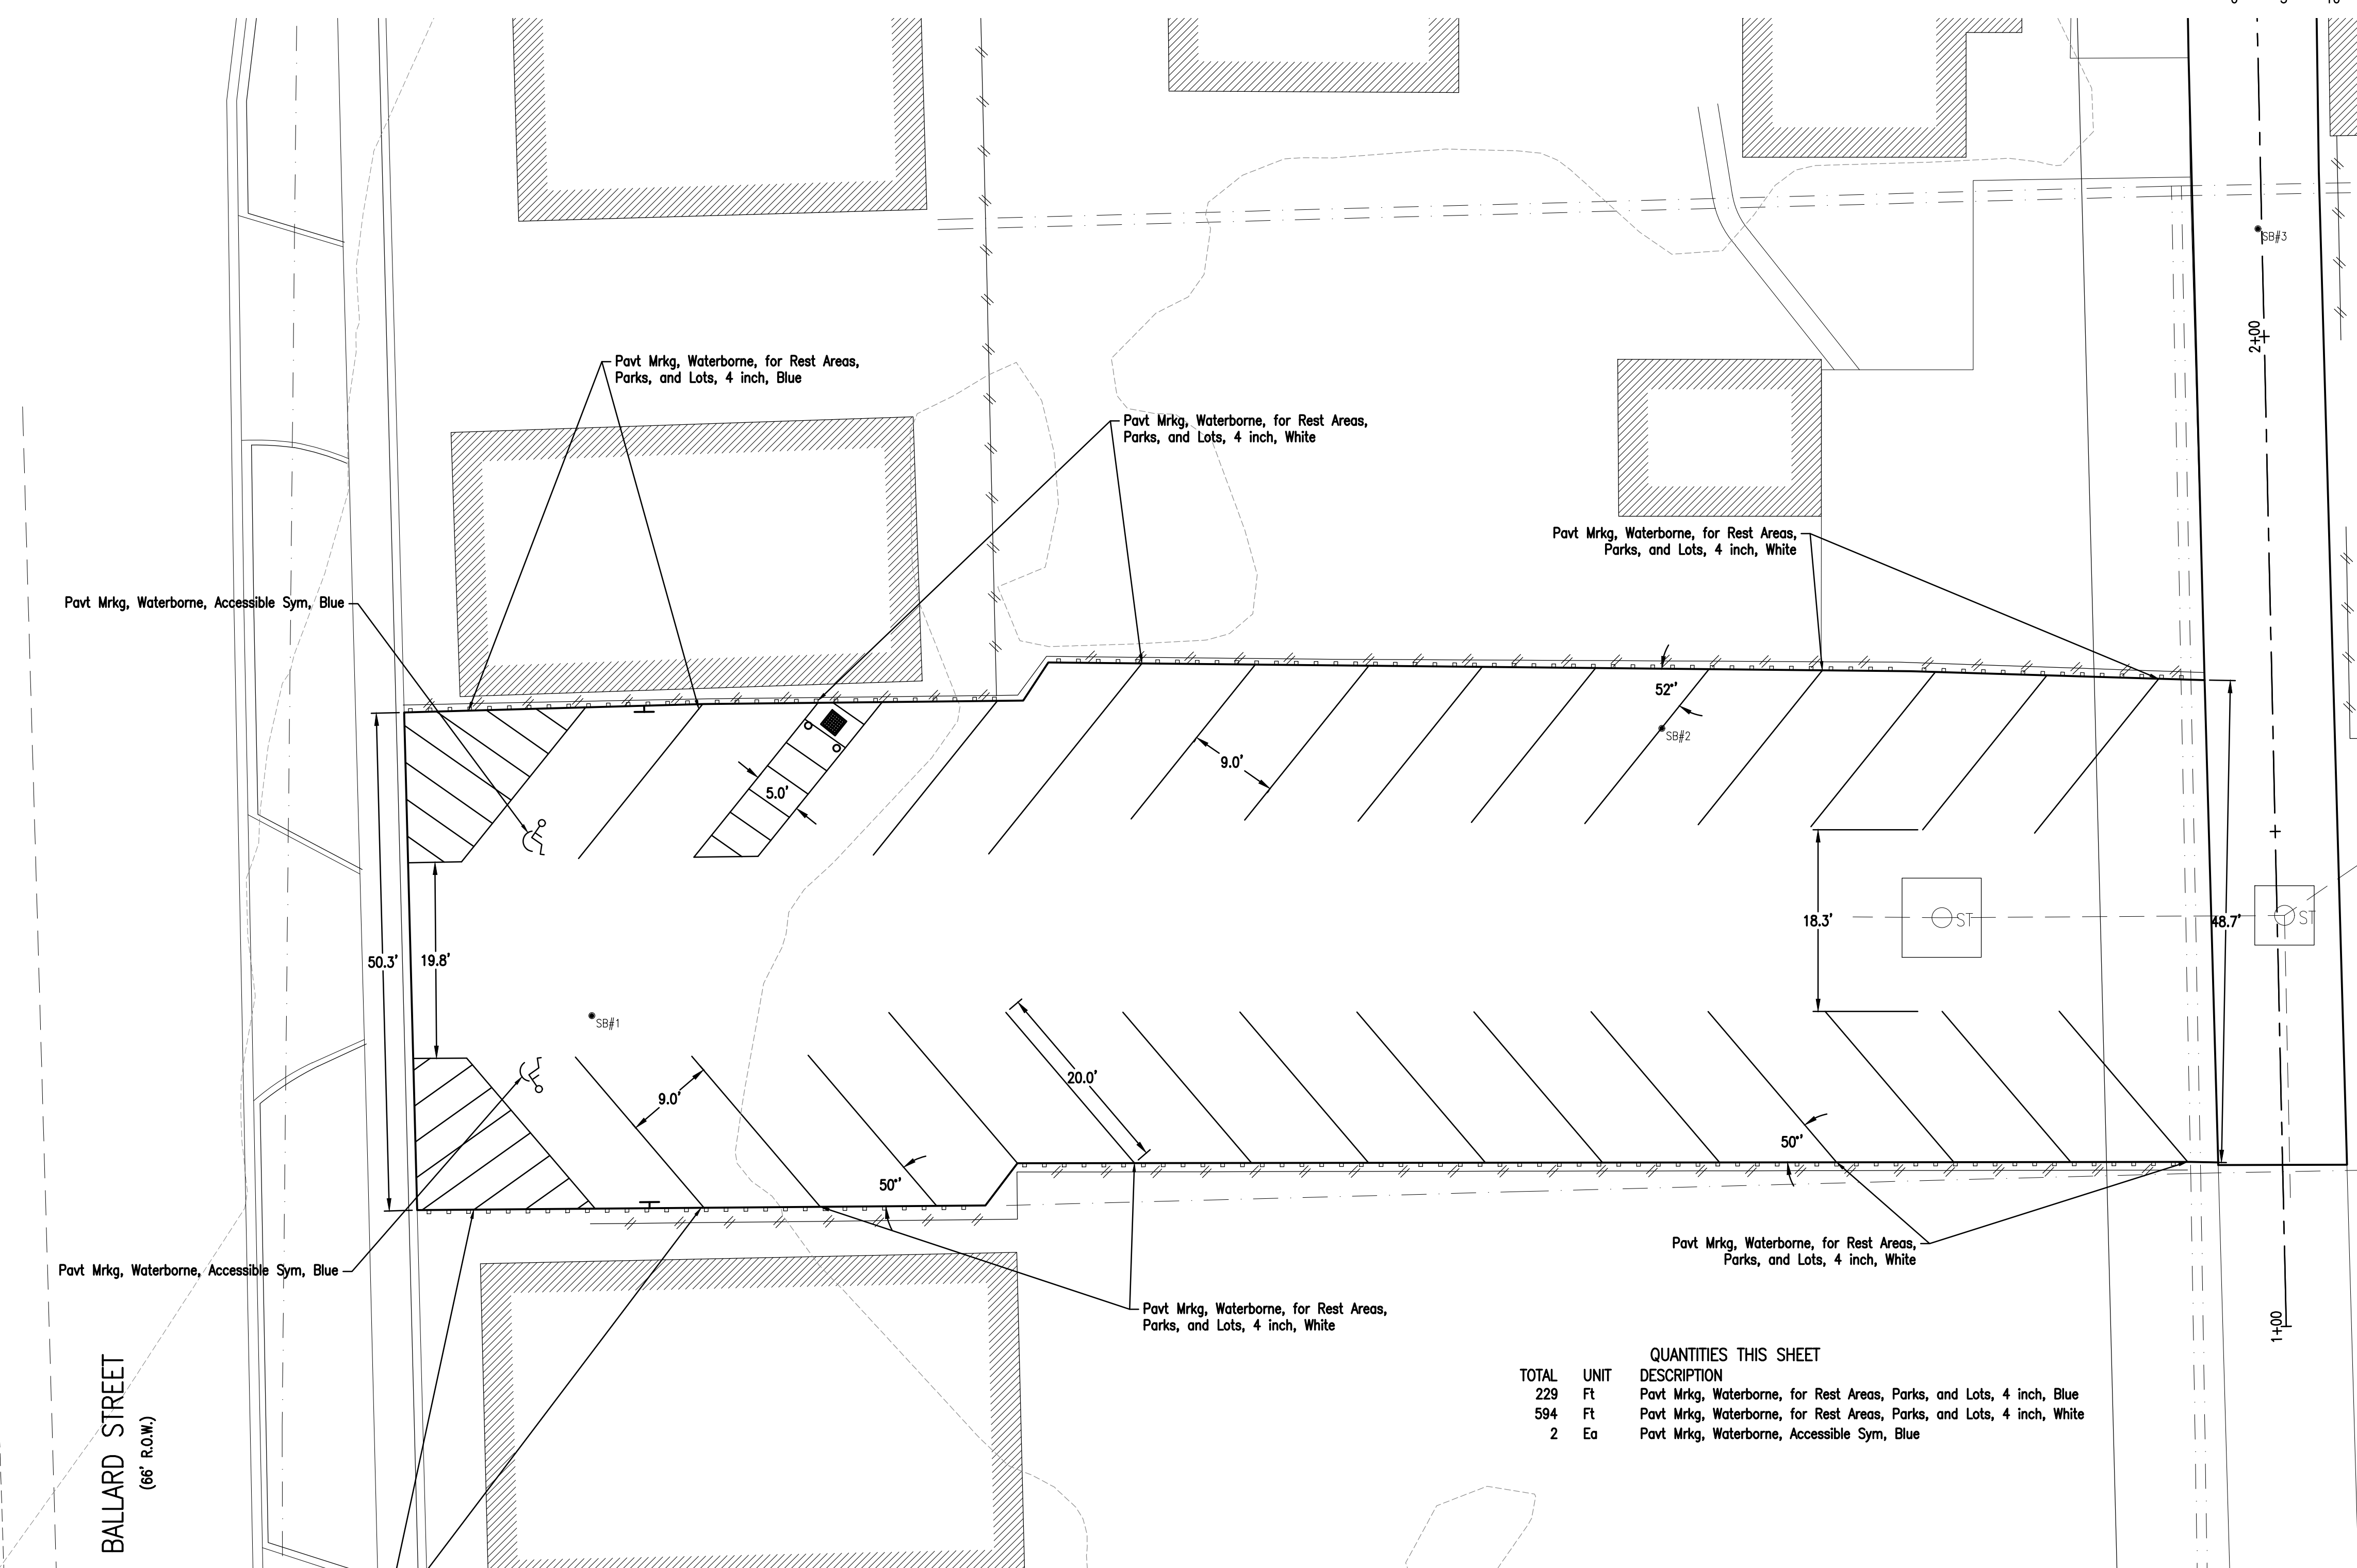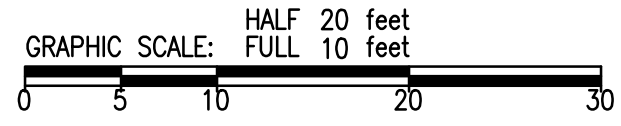

QUANTITIES THIS SHEET		
TOTAL	UNIT	DESCRIPTION
229	Ft	Pavt Mrkg, Waterborne, for Rest Areas, Parks, and Lots, 4 inch, Blue
594	Ft	Pavt Mrkg, Waterborne, for Rest Areas, Parks, and Lots, 4 inch, White
2	Ea	Pavt Mrkg, Waterborne, Accessible Sym, Blue

ISSUED FOR	CHANGE ORDER NO 1	DATE
5/26/2025 BID SUBMITTAL		04/07/2026
09/04/2025 ADDENDUM NO 1		
04/07/2026 CHANGE ORDER NO 1		

PROJECT NUMBER: PM 0094-25-2070
RU

CITY OF YPSILANTI
BALLARD LOT REHABILITATION
YPSILANTI, MI

PAVEMENT MARKINGS PLAN



Know what's below.
Call before you dig.

DRAWING PATH: P:\000_0100\09425070_Ballard_Lot_Rehabilitation\Drawings\CP\PM\09425071\PM.dwg April 14, 2026 - 2:20 PM

COPYRIGHT 2026 OHM. ALL DRAWINGS AND WRITTEN MATERIALS APPEARING HEREIN CONSTITUTE THE ORIGINAL AND UNPUBLISHED WORK OF OHM AND THE SAME MAY NOT BE DUPLICATED, DISTRIBUTED, OR DISCLOSED WITHOUT PRIOR WRITTEN CONSENT OF OHM